


Stage Width  
16580mm

Stage Depth  
7000mm

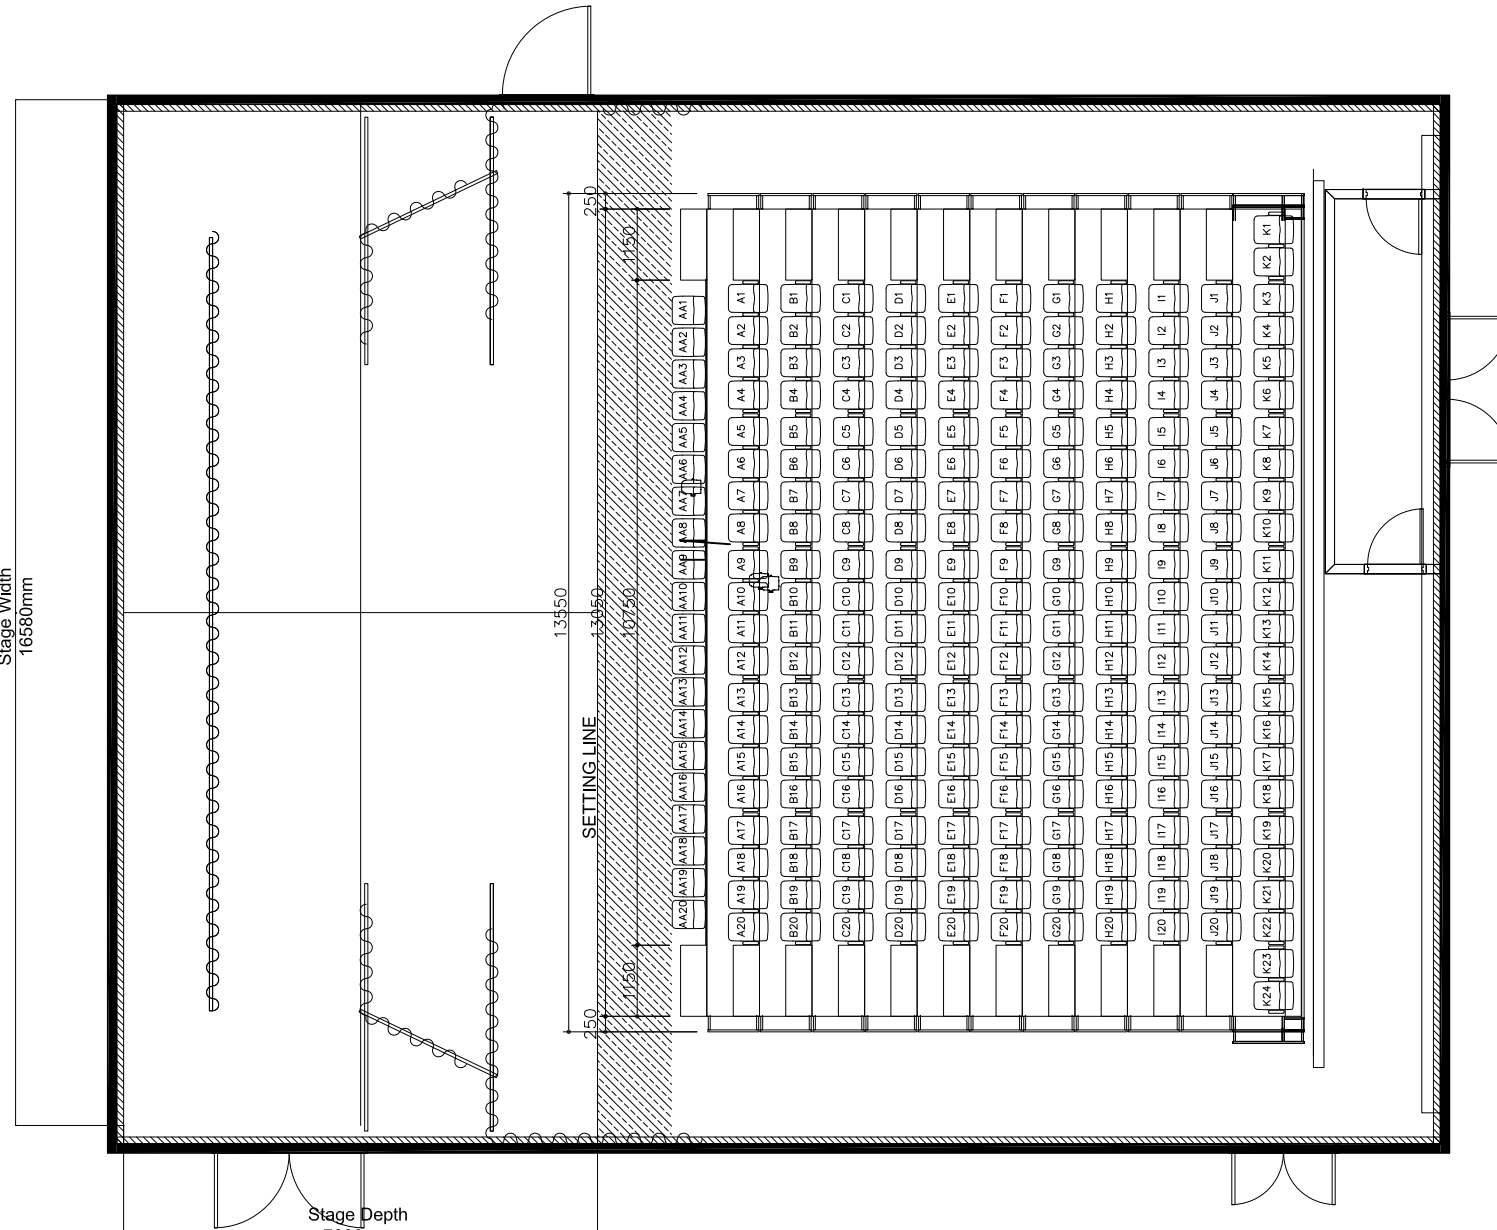

Notes:

- NOTES
- Approximated dimensions
  - Do not scale off this drawing
  - All dimensions are given in good faith and believed to be correct
  - If in doubt please review measurements on site

REV: DESCRIPTION: BY: DATE:  
STATUS:

FOR INFORMATION


**GASWORKS ARTS PARK**  
 21 Graham St  
 Albert Park 3206  
 03 8606 4209  
 www.Gasworks.org.au

VENUE:  
**GASWORKS THEATRE**

TITLE:  
**SEATING FULL CAPACITY  
 CONFIGURATION 244 SEATS**

SCALE AT A3: 1:75 @ A4	DATE: 3/02/2023	DRAWN: E. Ingles	CHECKED:
PROJECT NO: 3202	DRAWING NO:	REVISION: A	

Stage Width  
16580mm

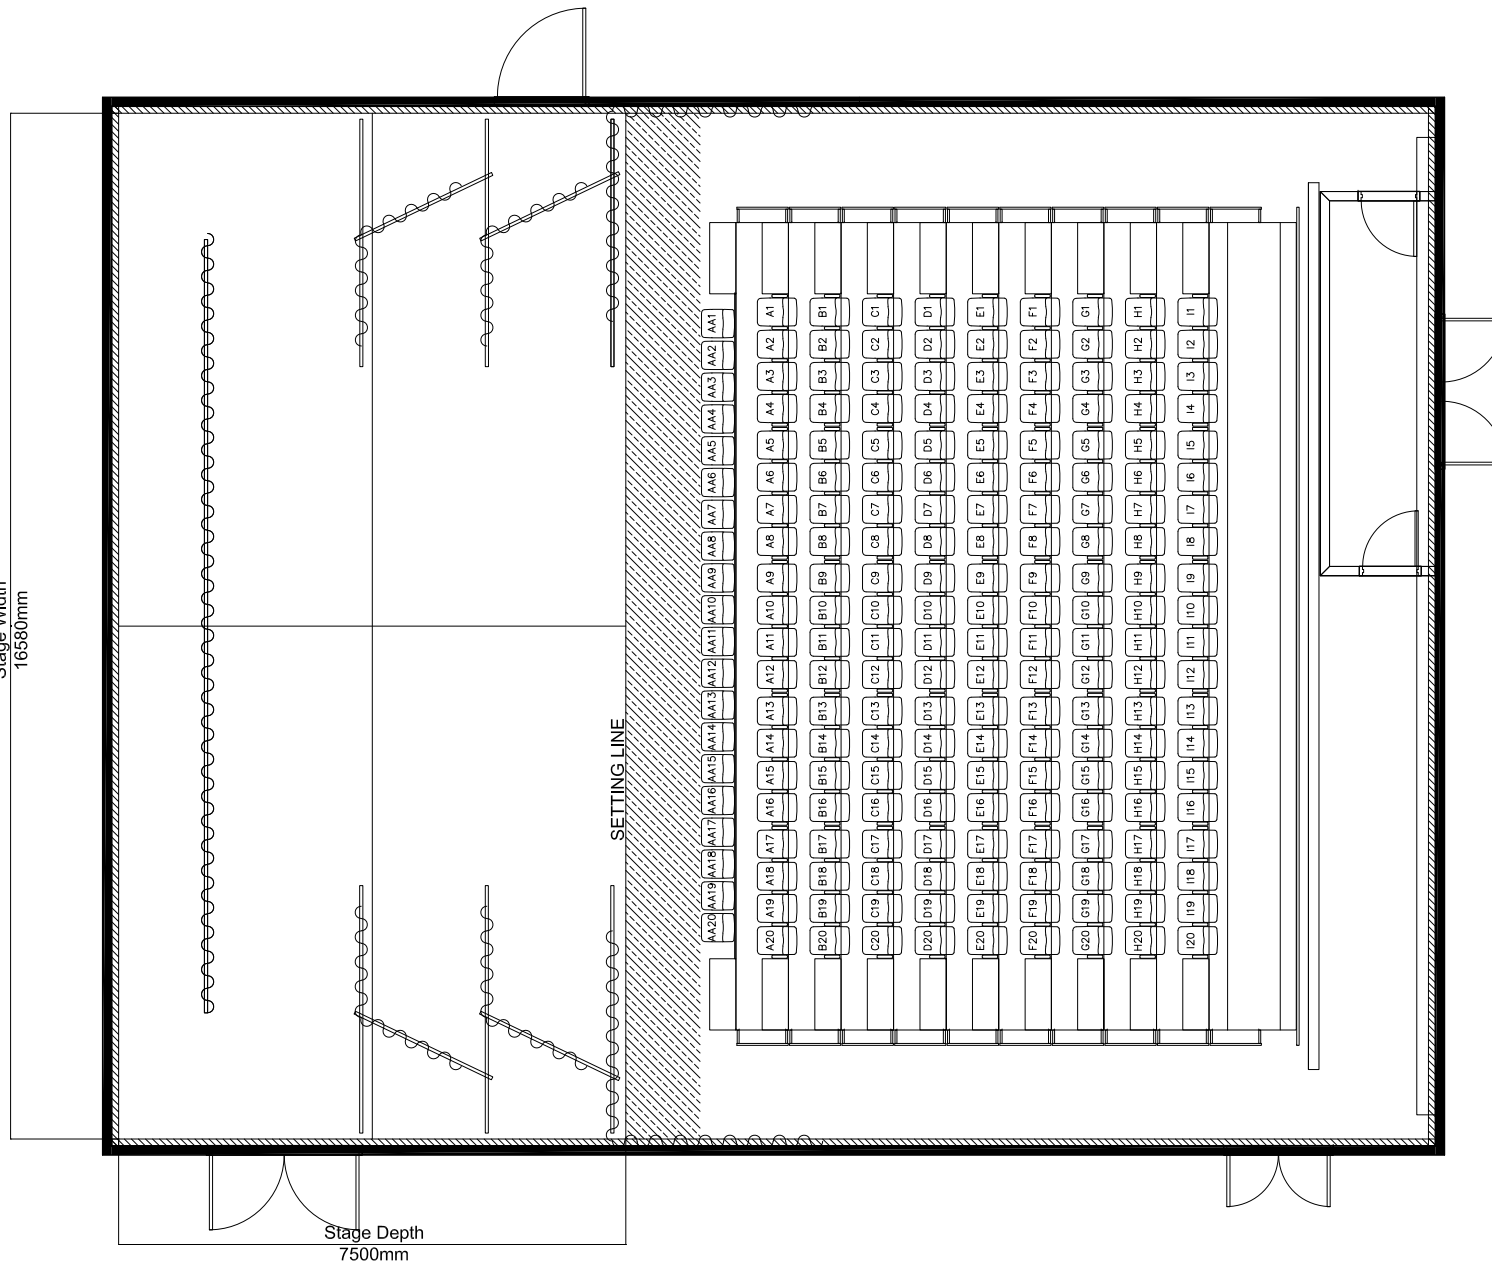

Stage Depth  
7500mm

Notes:

- NOTES
- Approximated dimensions
  - Do not scale off this drawing
  - All dimensions are given in good faith and believed to be correct
  - if in doubt please review measurements on site

REV:	DESCRIPTION:	BY:	DATE:
STATUS:			

FOR INFORMATION

**GASWORKS ARTS PARK**  
 21 Graham St  
 Albert Park 3206  
 03 8606 4209  
 www.Gasworks.org.au


VENUE:  
**GASWORKS THEATRE**

TITLE:  
**SEATING 3/4 CONFIGURATION  
 200 SEATS**

SCALE AT A3: 1:75 @ A4	DATE: 3/02/2023	DRAWN: E. Ingles	CHECKED:
PROJECT NO: 3202	DRAWING NO:	REVISION: A	

Stage Width  
16580mm

Stage Depth  
9000mm

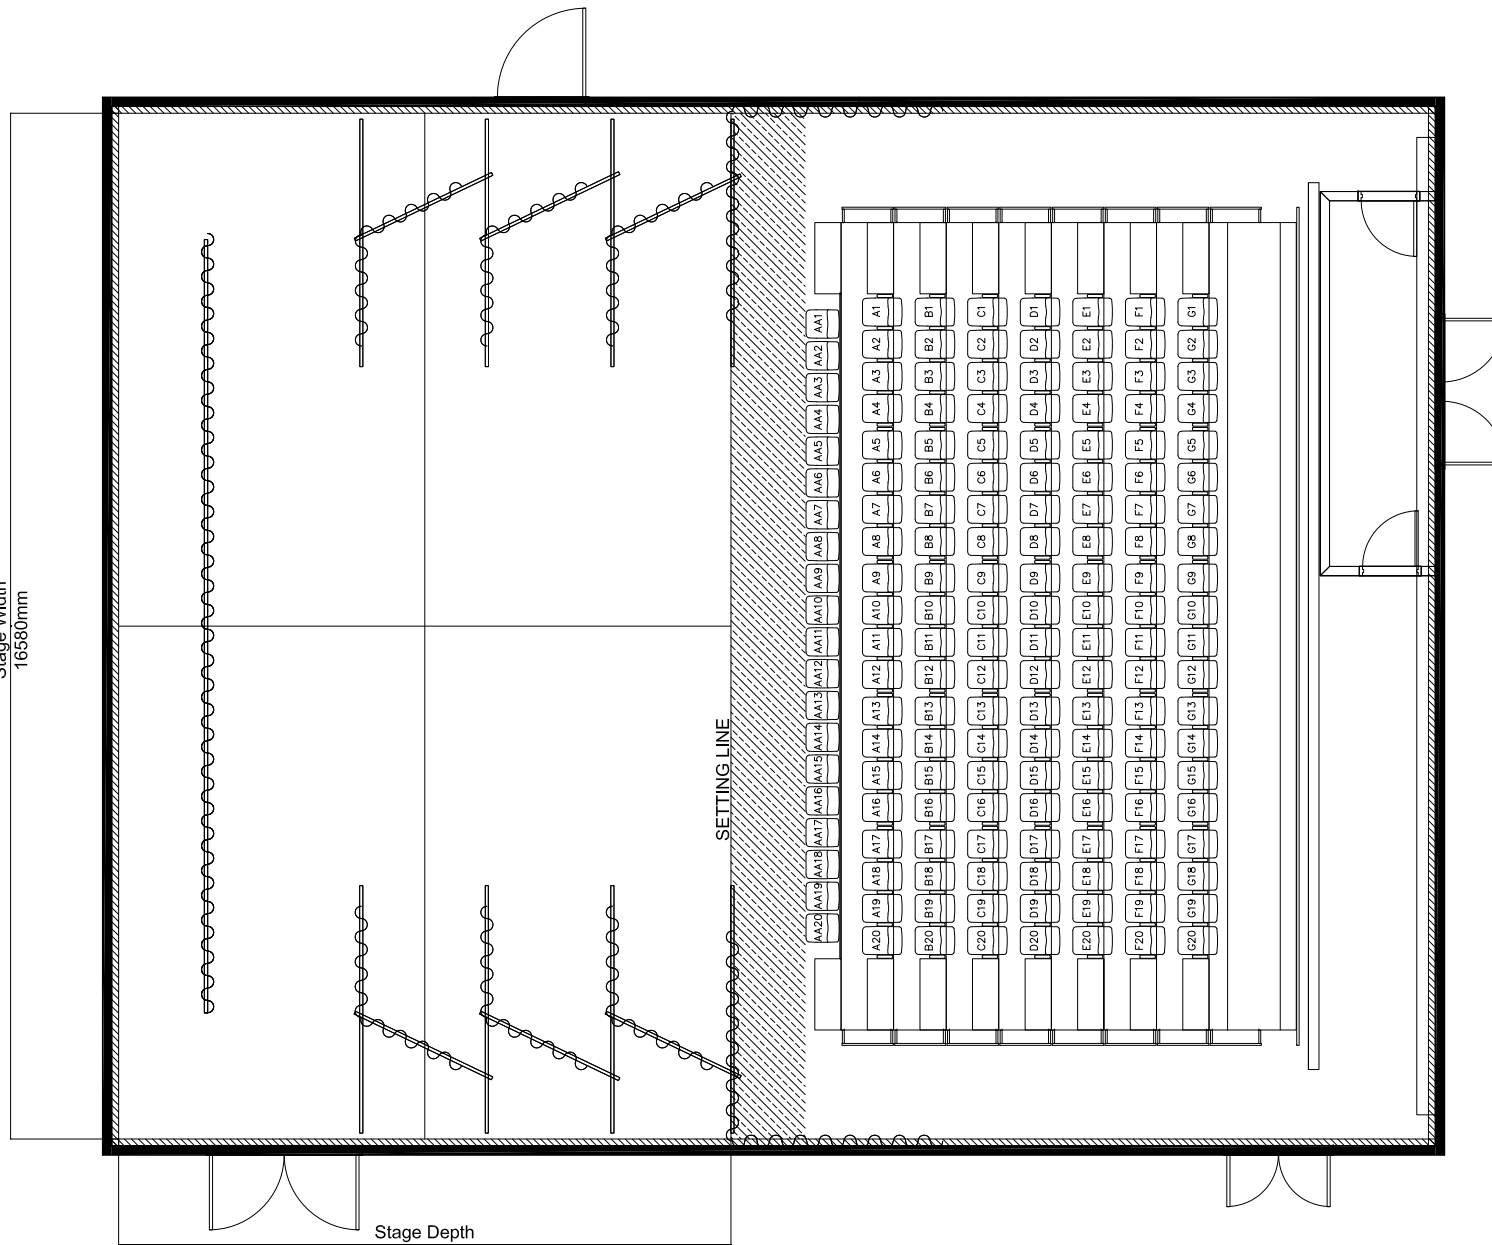

Notes:

- NOTES
- Approximated dimensions
  - Do not scale off this drawing
  - All dimensions are given in good faith and believed to be correct
  - if in doubt please review measurements on site

REV: DESCRIPTION: BY: DATE:  
STATUS:

FOR INFORMATION




**GASWORKS ARTS PARK**  
21 Graham St  
Albert Park 3206  
03 8606 4209  
www.Gasworks.org.au

VENUE:  
**GASWORKS THEATRE**

TITLE: **SEATING 1/2 CONFIGURATION  
160 SEATS**

SCALE AT A3: 1:75 @ A4	DATE: 3/02/2023	DRAWN: E. Ingles	CHECKED:
PROJECT NO: 3202	DRAWING NO:	REVISION: A	

Stage Width  
16580

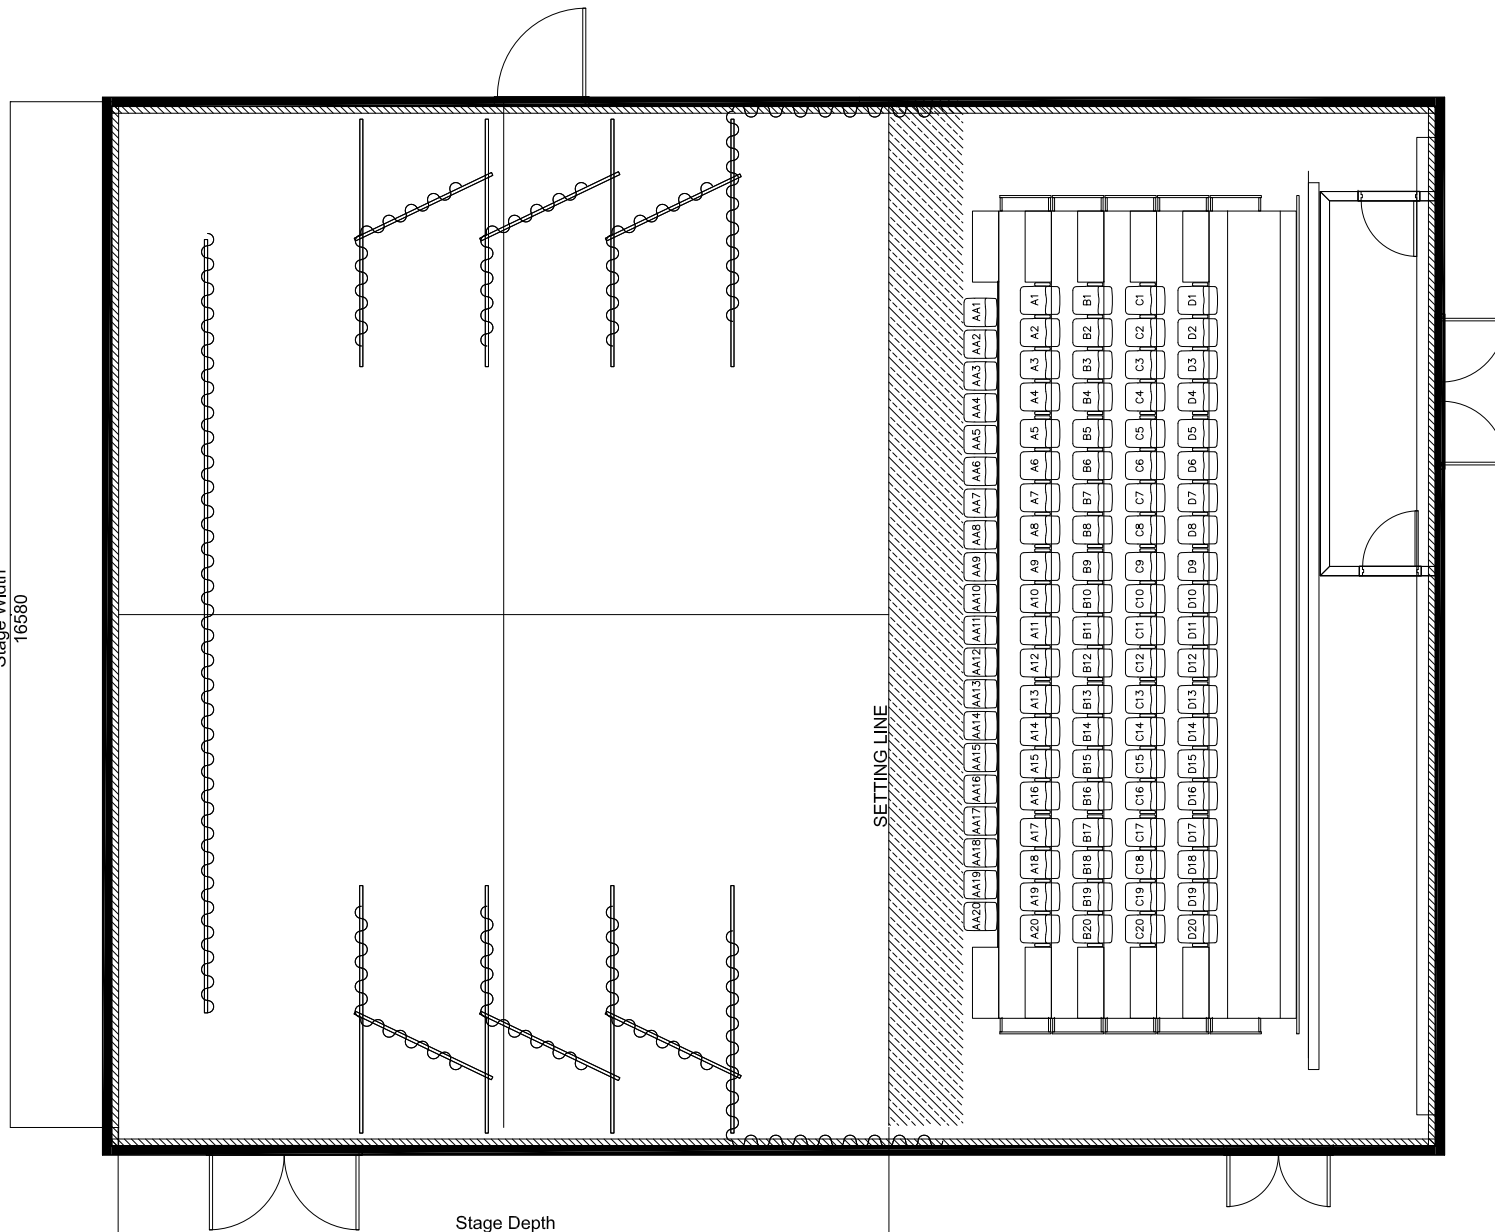

Stage Depth  
12450mm

Notes:

- NOTES
- Approximated dimensions
  - Do not scale off this drawing
  - All dimensions are given in good faith and believed to be correct
  - if in doubt please review measurements on site

REV:	DESCRIPTION:	BY:	DATE:
------	--------------	-----	-------

STATUS:

FOR INFORMATION



GASWORKS ARTS PARK


21 Graham St  
Albert Park 3206  
03 8606 4209  
www.Gasworks.org.au

VENUE:

GASWORKS THEATRE

TITLE: SEATING 1/4 CONFIGURATION  
100 SEATS

SCALE AT A3: 1:75 @ A4	DATE: 3/02/2023	DRAWN: E. Ingles	CHECKED:
PROJECT NO: 3202	DRAWING NO:	REVISION: A	

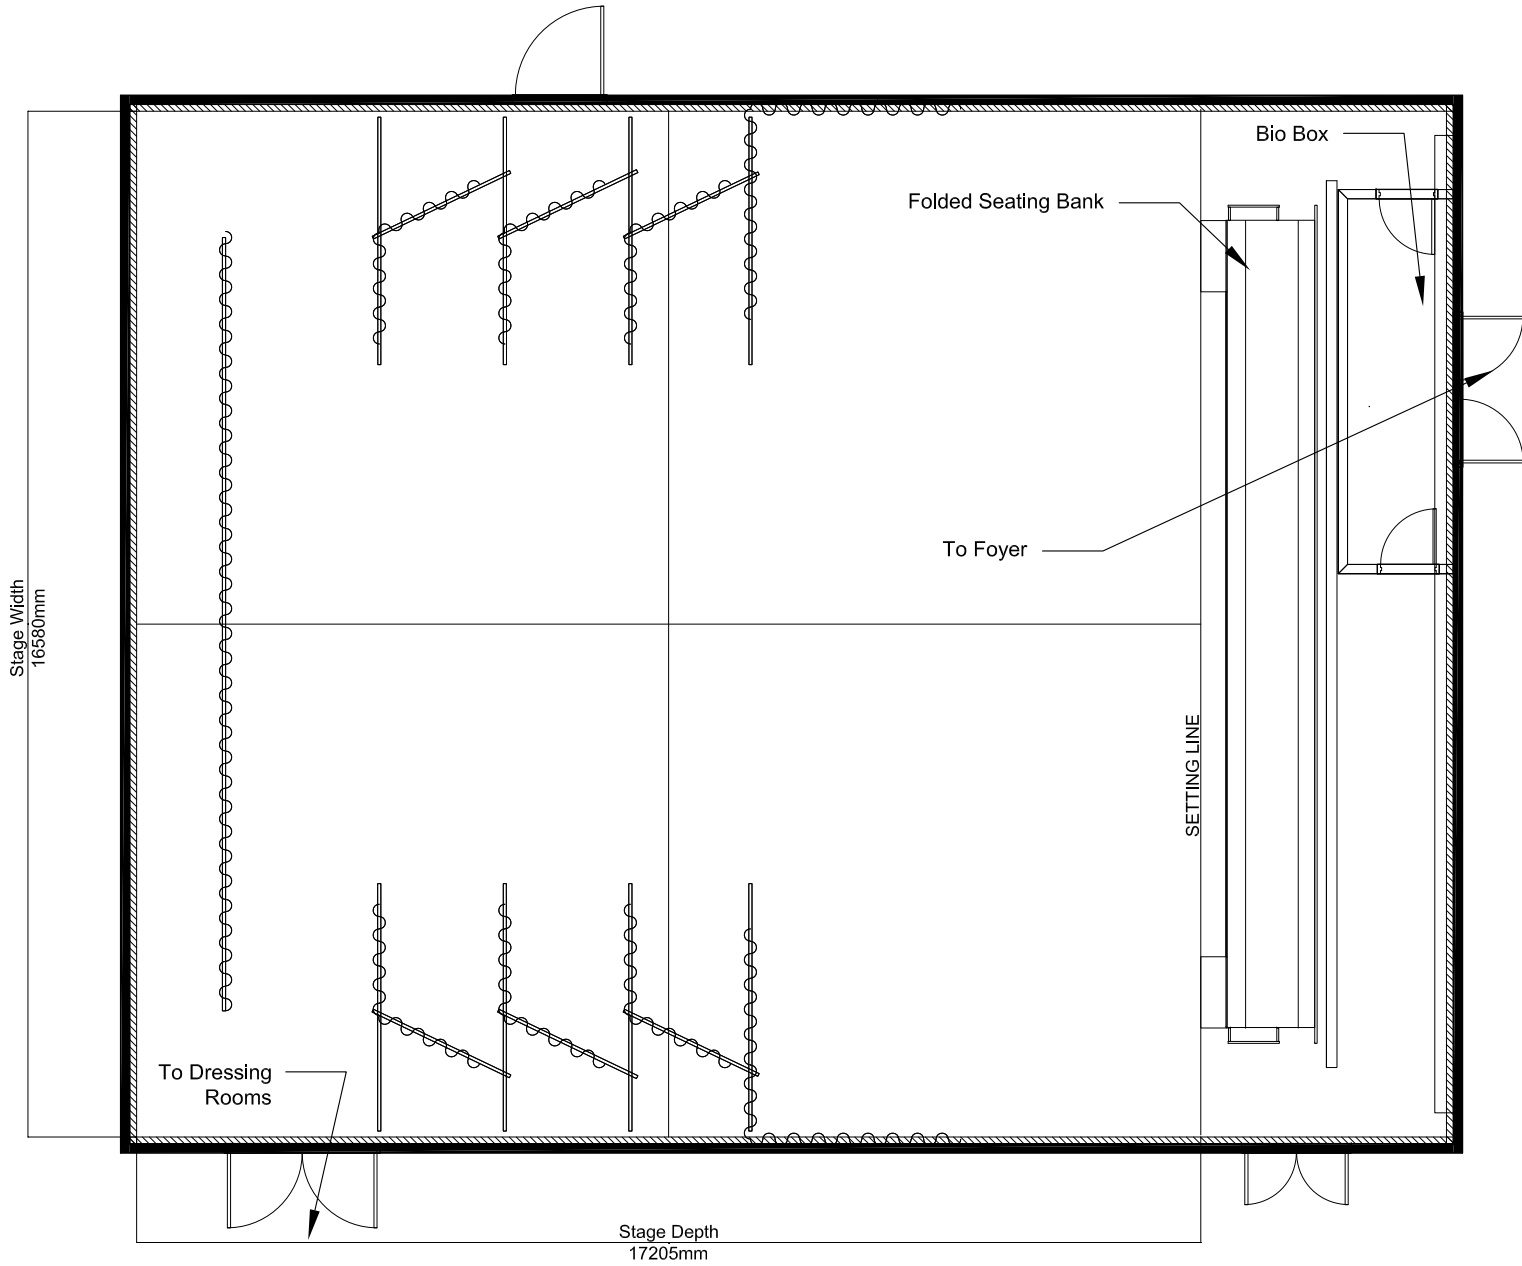

Notes:

- NOTES
- Approximated dimensions
  - Do not scale off this drawing
  - All dimensions are given in good faith and believed to be correct
  - if in doubt please review measurements on site

REV:	DESCRIPTION:	BY:	DATE:
STATUS:			

FOR INFORMATION

**GASWORKS ARTS PARK**  
 21 Graham St  
 Albert Park 3206  
 03 8606 4209  
 www.Gasworks.org.au

VENUE: GASWORKS THEATRE

TITLE: SEATING 0 CONFIGURATION

SCALE AT A3: 1:75 @ A4	DATE: 3/02/2023	DRAWN: E. Ingles	CHECKED:
PROJECT NO: 3202	DRAWING NO:	REVISION: A	