



JAMES MCCAUGHGEY FOYER GALLERY

JAMES McCAUGHGEY FOYER GALLERY

This busy gallery space is ideal for community group shows and emerging artists. The gallery is an open access space that is also used for meetings and functions, with exhibitions as the centerpiece of these events.

The Gasworks Bar and Box Office is also located in the Foyer, making it a high traffic area.

Key features

- Professional track & lighting systems,
- Reverse cycle heating/cooling
- CCTV coverage
- Access to large outdoor terrace





EXHIBITION

COST

The James McCaughey Foyer Gallery is available for 2 - 4 week exhibition hires. The gallery is open seven days a week 9:00 - 5:00 Mon-Fri, 8:00 - 3:00 Sat-Sun.


WEEKLY RATE

\$255 + GST

*Please note that the above costs are for the venue hire only and do not include staffing costs or other additional costs.

Gasworks Members can enjoy discounted rates, so it is worth inquiring about membership options if applicable.

FOYER FLOORPLAN

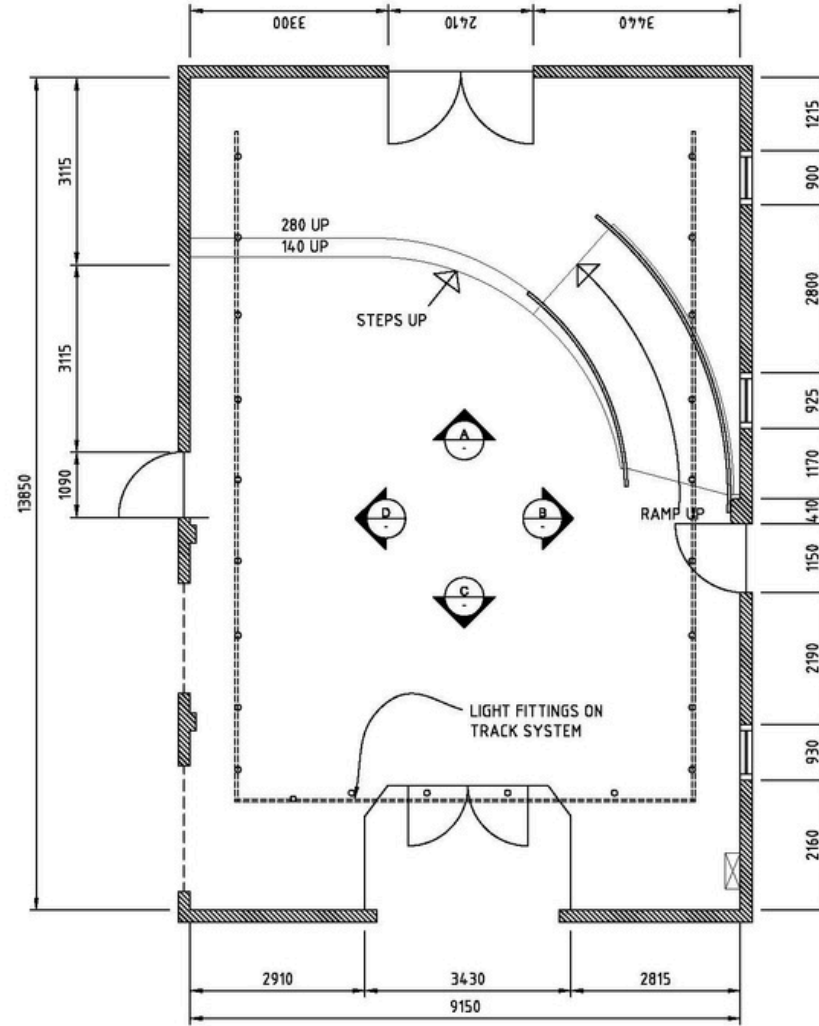


1 PLAN
SCALE 1:100


NOTE:
ALL DIMENSIONS SHOWN ARE NOMINAL
AND MUST BE CONFIRMED ON SITE.

PROJECT NUMBER 05096


SCALE NTS

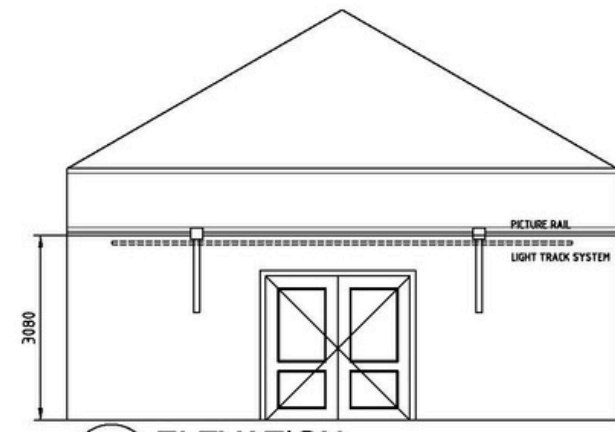


A ELEVATION
SCALE 1:100

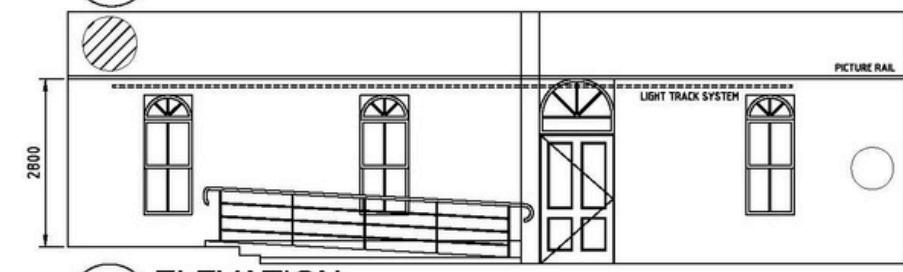

B ELEVATION
SCALE 1:100

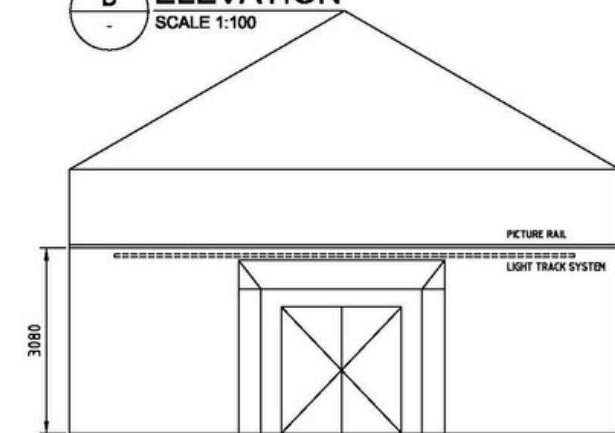

C ELEVATION
SCALE 1:100

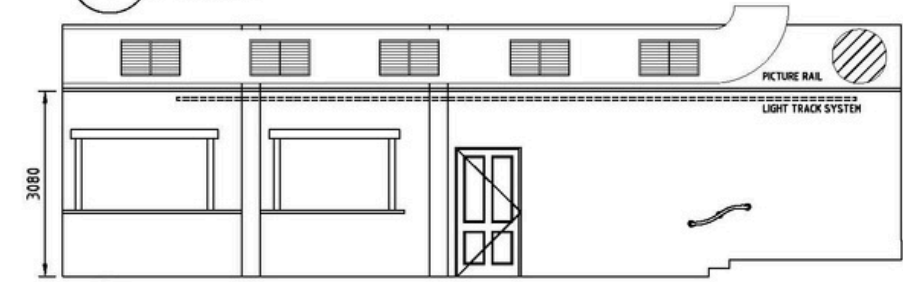

D ELEVATION
SCALE 1:100

DATE DEC 2005

DRAWING NO. SK-03

GASWORKS ARTS PARK
FOYER GRAHAM ST
ALBERT PARK


**BAENZIGER
COLES**
419 CITY ROAD
SOUTH MELBOURNE
VICTORIA 3205 AUS
T (03) 9090 6899
F (03) 9096 1958
E mail@baenzigercoles.com.au
www.baenzigercoles.com.au

ARCHITECTURE
INTERIOR DESIGN
PROJECT MANAGEMENT



Copyright remains the property
of Baenziger Coles Pty Ltd.

HALLWAY FLOORPLAN

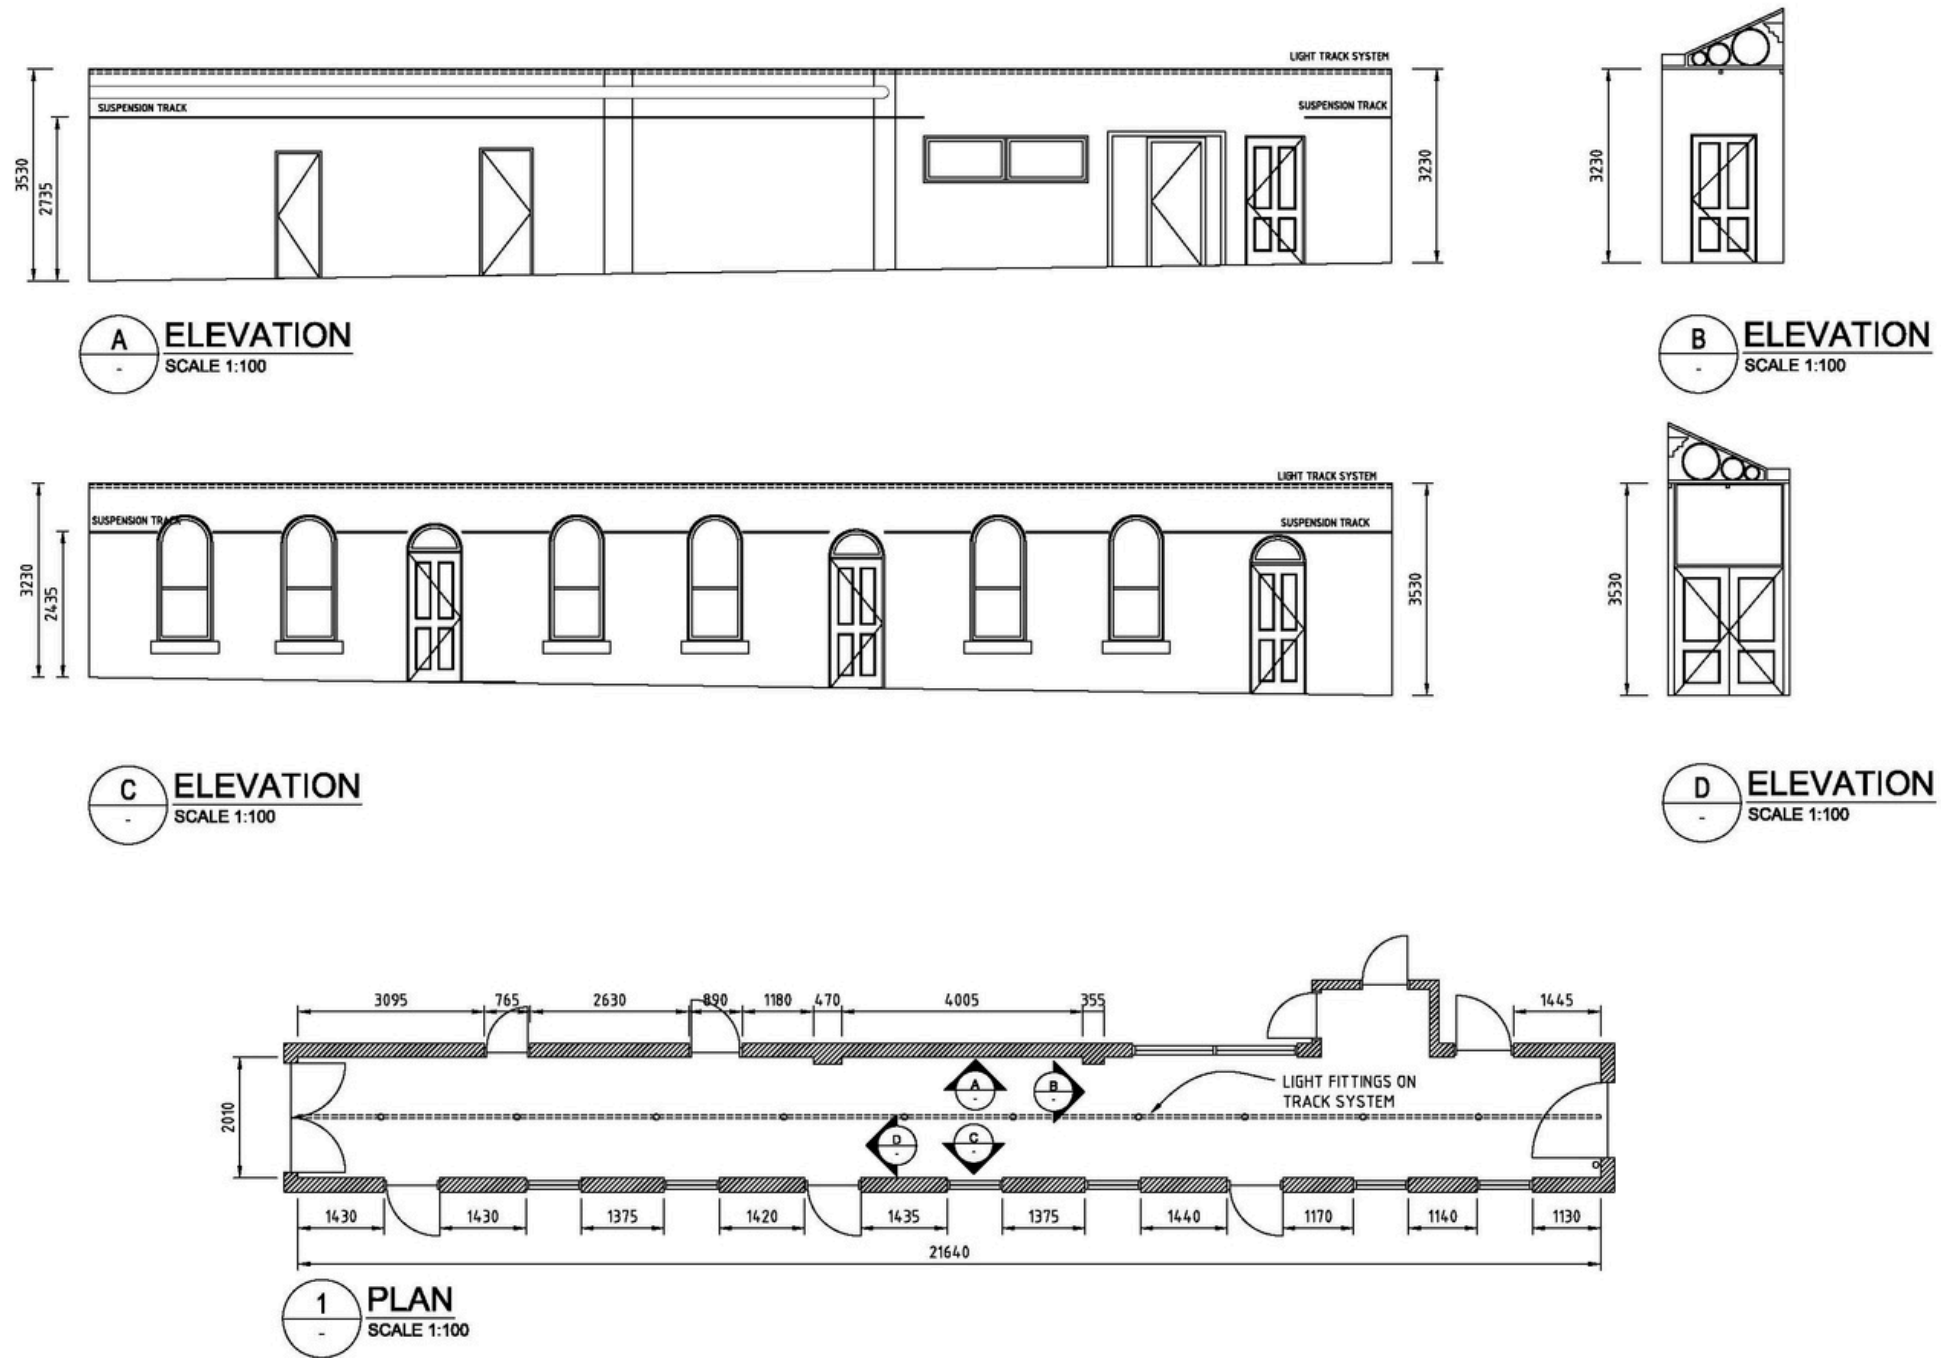

**GASWORKS ARTS PARK
CORRIDOR GRAHAM ST
ALBERT PARK**

**BAENZIGER
COLES**

419 CITY ROAD
SOUTH MELBOURNE
VICTORIA 3205 AUS
T (03) 8686 6699
F (03) 8686 1956
E mail@baenzigercoles.com.au
www.baenzigercoles.com.au

ARCHITECTURE
INTERIOR DESIGN
PROJECT MANAGEMENT



Copyright remains the property of Baenziger Coles Pty Ltd.

NOTE:
ALL DIMENSIONS SHOWN ARE NOMINAL
AND MUST BE CONFIRMED ON SITE.

PROJECT NUMBER 05096

SCALE AS SHOWN

DATE FEB 2006


DRAWING NO. SK-04

\\baenzigercoles\working\Design\Projects\Comm\05096 Gasworks Arts Park\022_Corridor Area Plan\022 SK-04 - 03 Gasworks Artg.dwg, 21/02/2006 1:56:04 PM, lbaez

Hallway can be used for exhibiting extra artworks if it is free. Please indicate in the EOI if you wish to do so.



Small white informational label placed below the artwork.

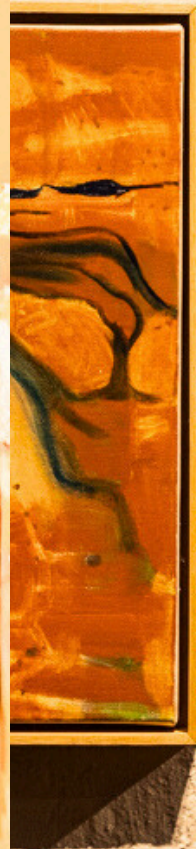

Small white informational label placed below the three stacked square artworks.



Small white informational label placed below the artwork.



HOW TO BOOK

Please contact our Visual Arts Manager Tracey McIrvine or fill out the EOI form linked below.



(03) 8606 4206



VISARTS@GASWORKS.ORG.AU



EOI FORM

LET'S CREATE TOGETHER



frontdesk@gasworks.org.au



gasworks.org.au